

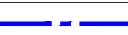
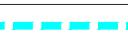


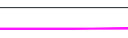

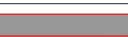

	EXHIBITION HALLS + FOYER		CONVENTION		ARENA		MUD		TOTAL	
	ECS*	SQM	ECS*	SQM	ECS*	SQM	ECS*	SQM	ECS*	SQM
BASEMENT -1	1,816	87,303.00	311	11,262.00	590	20,611.14	4,893	2,00,984.00	7,610	3,20,160.14

LEGEND

-  ECC SITE BOUNDARY
-  SET BACK LINE
-  FIRE PROTECTION SECTORS
-  SERVICE GALLERY
-  BASEMENT RAMP (ENTRY)
-  BASEMENT RAMP (EXIT)
-  METRO
-  SERVICE LIFT IN GROUND FLOOR

- GENERAL NOTES**
1. DO NOT SCALE FROM THE DRAWING OR THE COMPUTER DIGITAL DATA. ONLY FIGURED DIMENSIONS TO BE USED.
 2. ALL DIMENSIONS ARE IN METERS UNLESS NOTED OTHERWISE. ANY DISCREPANCIES IN DIMENSIONS ARE TO BE NOTIFIED FOR FURTHER INSTRUCTION.
 3. ALL DRAWINGS TO BE READ IN CONJUNCTION WITH ALL RELEVANT SPECIFICATIONS, AND OTHER DRAWINGS.



BASEMENT 1 - LEVEL +209.5M

plan num: SD_ECC_PEAC_PK_MSP_X_B1_DW_0100_07

Rev	Date	Final Description
07	23/10/2017	Final Sch.Design for Tender Package
06	15/09/2017	Final Sch.Design for Tender Package
05	10/08/2017	Final Sch.Design for Tender Package
04	31/07/2017	Final Schematic Design

scale: 1/2000 A1
1/4000 A3

plan: MASTERPLAN
Parking
Proposed Plan (Basement -1)

date: 23 OCT 2017

project: 20649
EXHIBITION CUM
CONVENTION CENTRE
DWARKA, NEW DELHI




drawn by: FJO
checked by: JFU
approved by: JMS



CP KUKREJA ARCHITECTS
No D-1, Ashwini Building, Green Park,
New Delhi, Delhi-110016, India
T: +91 11 26863653

9.23 BASEMENTS DIMENSIONS

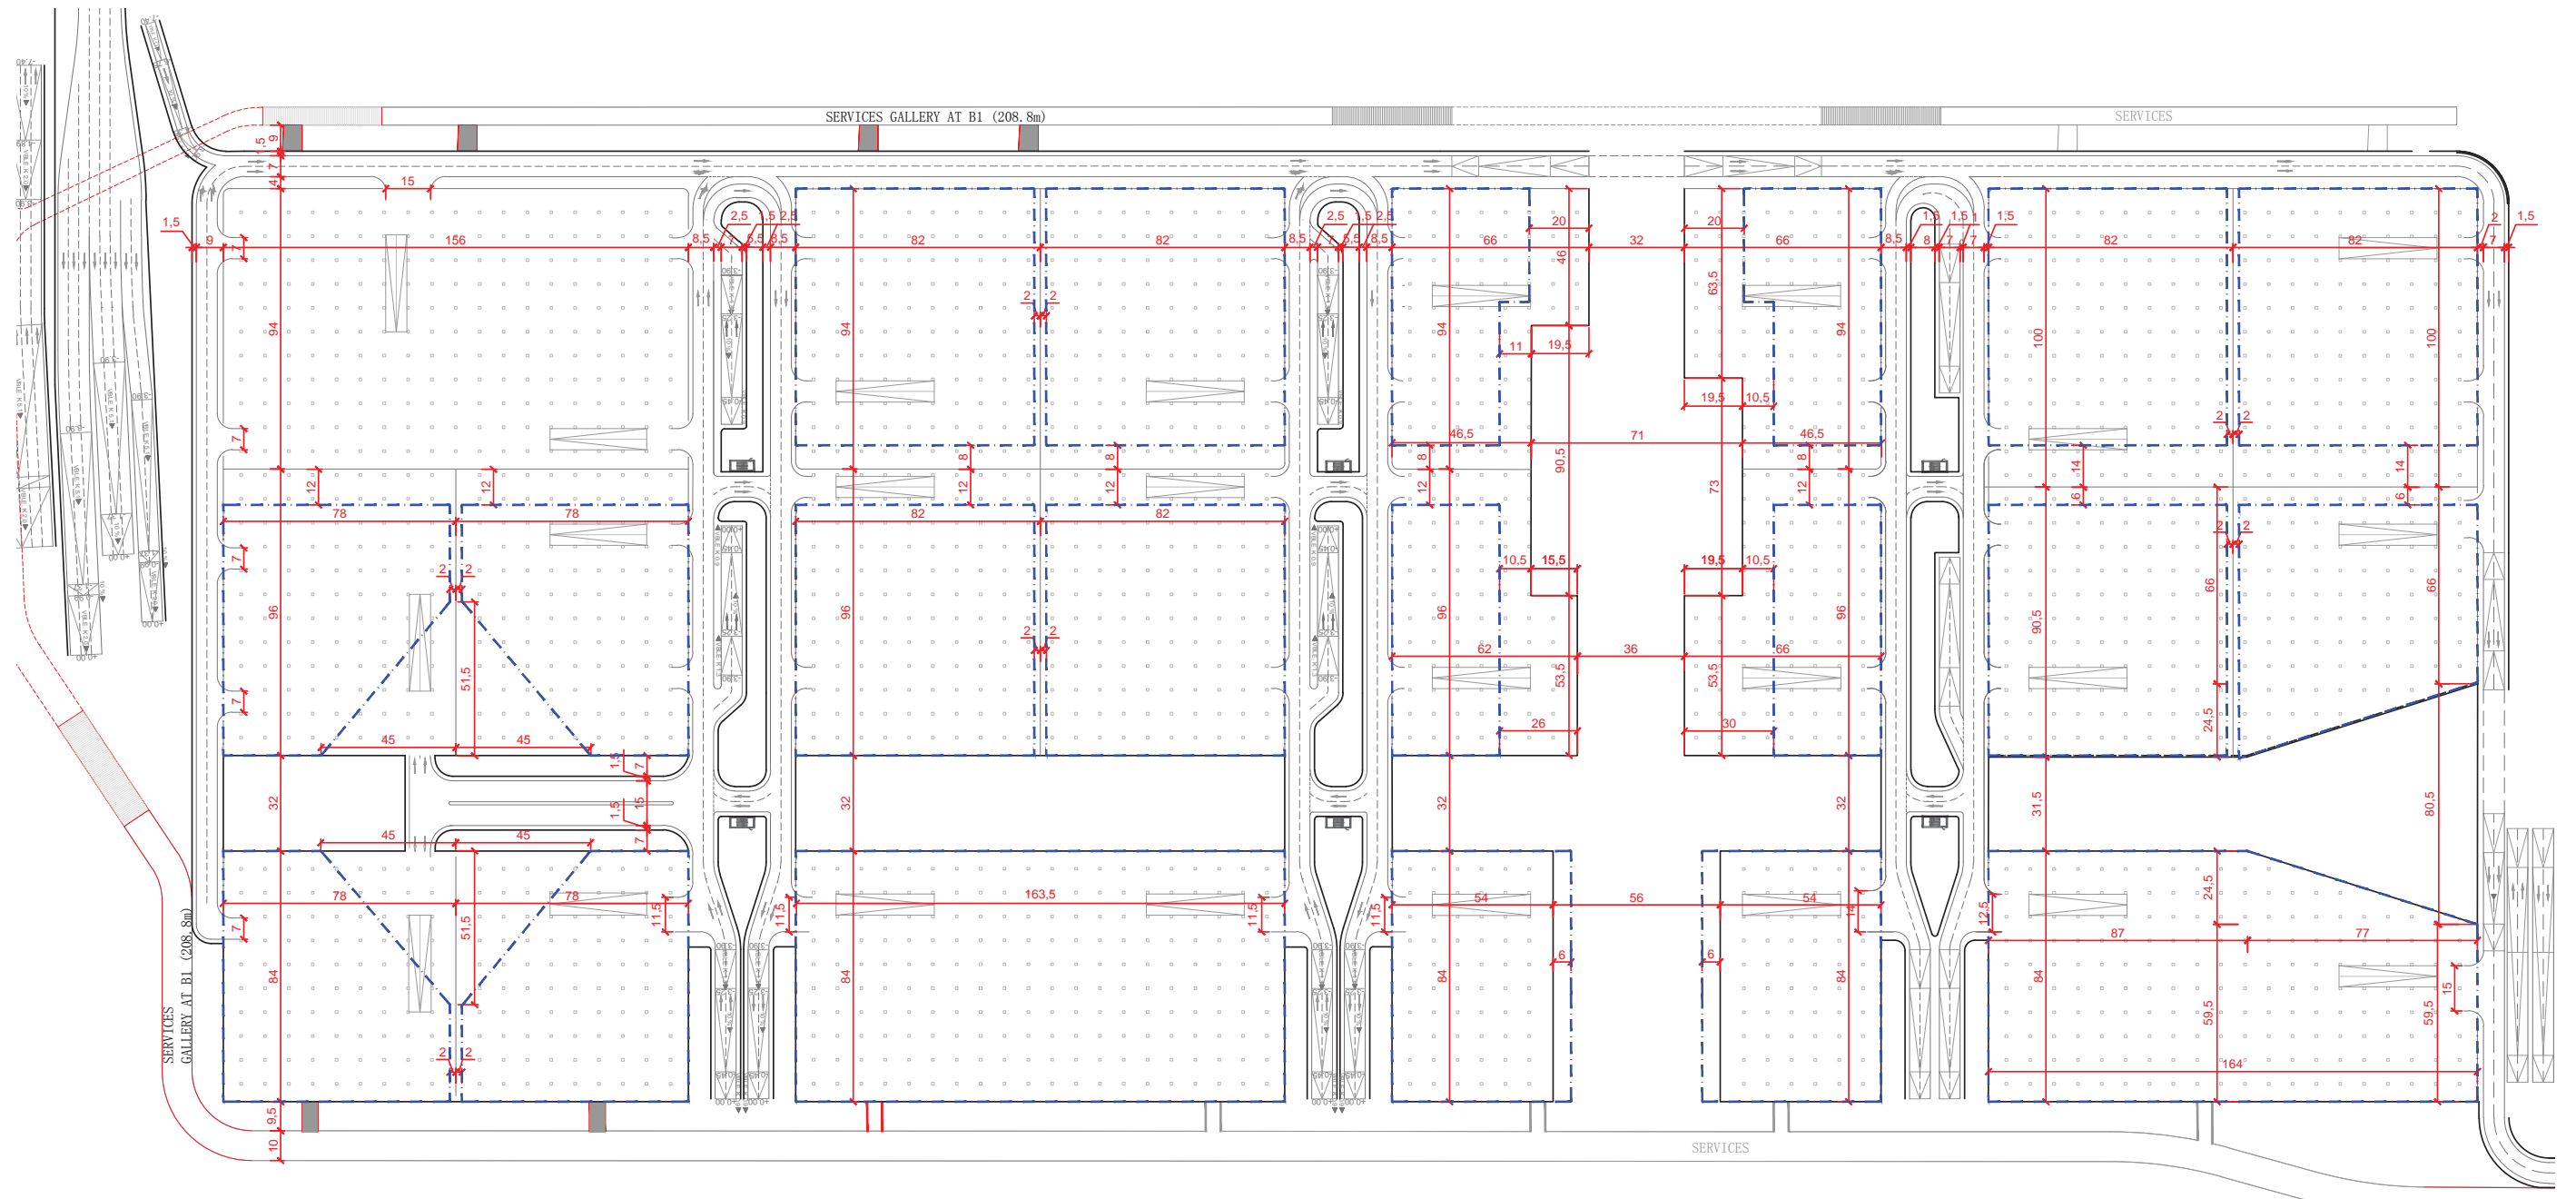



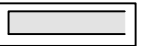


BASEMENT -1


PLOTS - - - - -

	EXHIBITION HALLS + FOYER		CONVENTION		ARENA		MUD		TOTAL	
	ECS*	SQM	ECS*	SQM	ECS*	SQM	ECS*	SQM	ECS*	SQM
BASEMENT -2	1,824	87,712.00	275	11,262.00	600	20,611.14	4,893	1,61,475.70	7,592	2,81,060.84

LEGEND

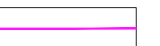-  ECC SITE BOUNDARY
-  SET BACK LINE
-  FIRE PROTECTION SECTORS
-  SERVICE GALLERY
-  METRO

- GENERAL NOTES**
- DO NOT SCALE FROM THE DRAWING OR THE COMPUTER DIGITAL DATA. ONLY FIGURED DIMENSIONS TO BE USED.
 - ALL DIMENSIONS ARE IN METERS UNLESS NOTED OTHERWISE. ANY DISCREPANCIES IN DIMENSIONS ARE TO BE NOTIFIED FOR FURTHER INSTRUCTION.
 - ALL DRAWINGS TO BE READ IN CONJUNCTION WITH ALL RELEVANT SPECIFICATIONS, AND OTHER DRAWINGS.

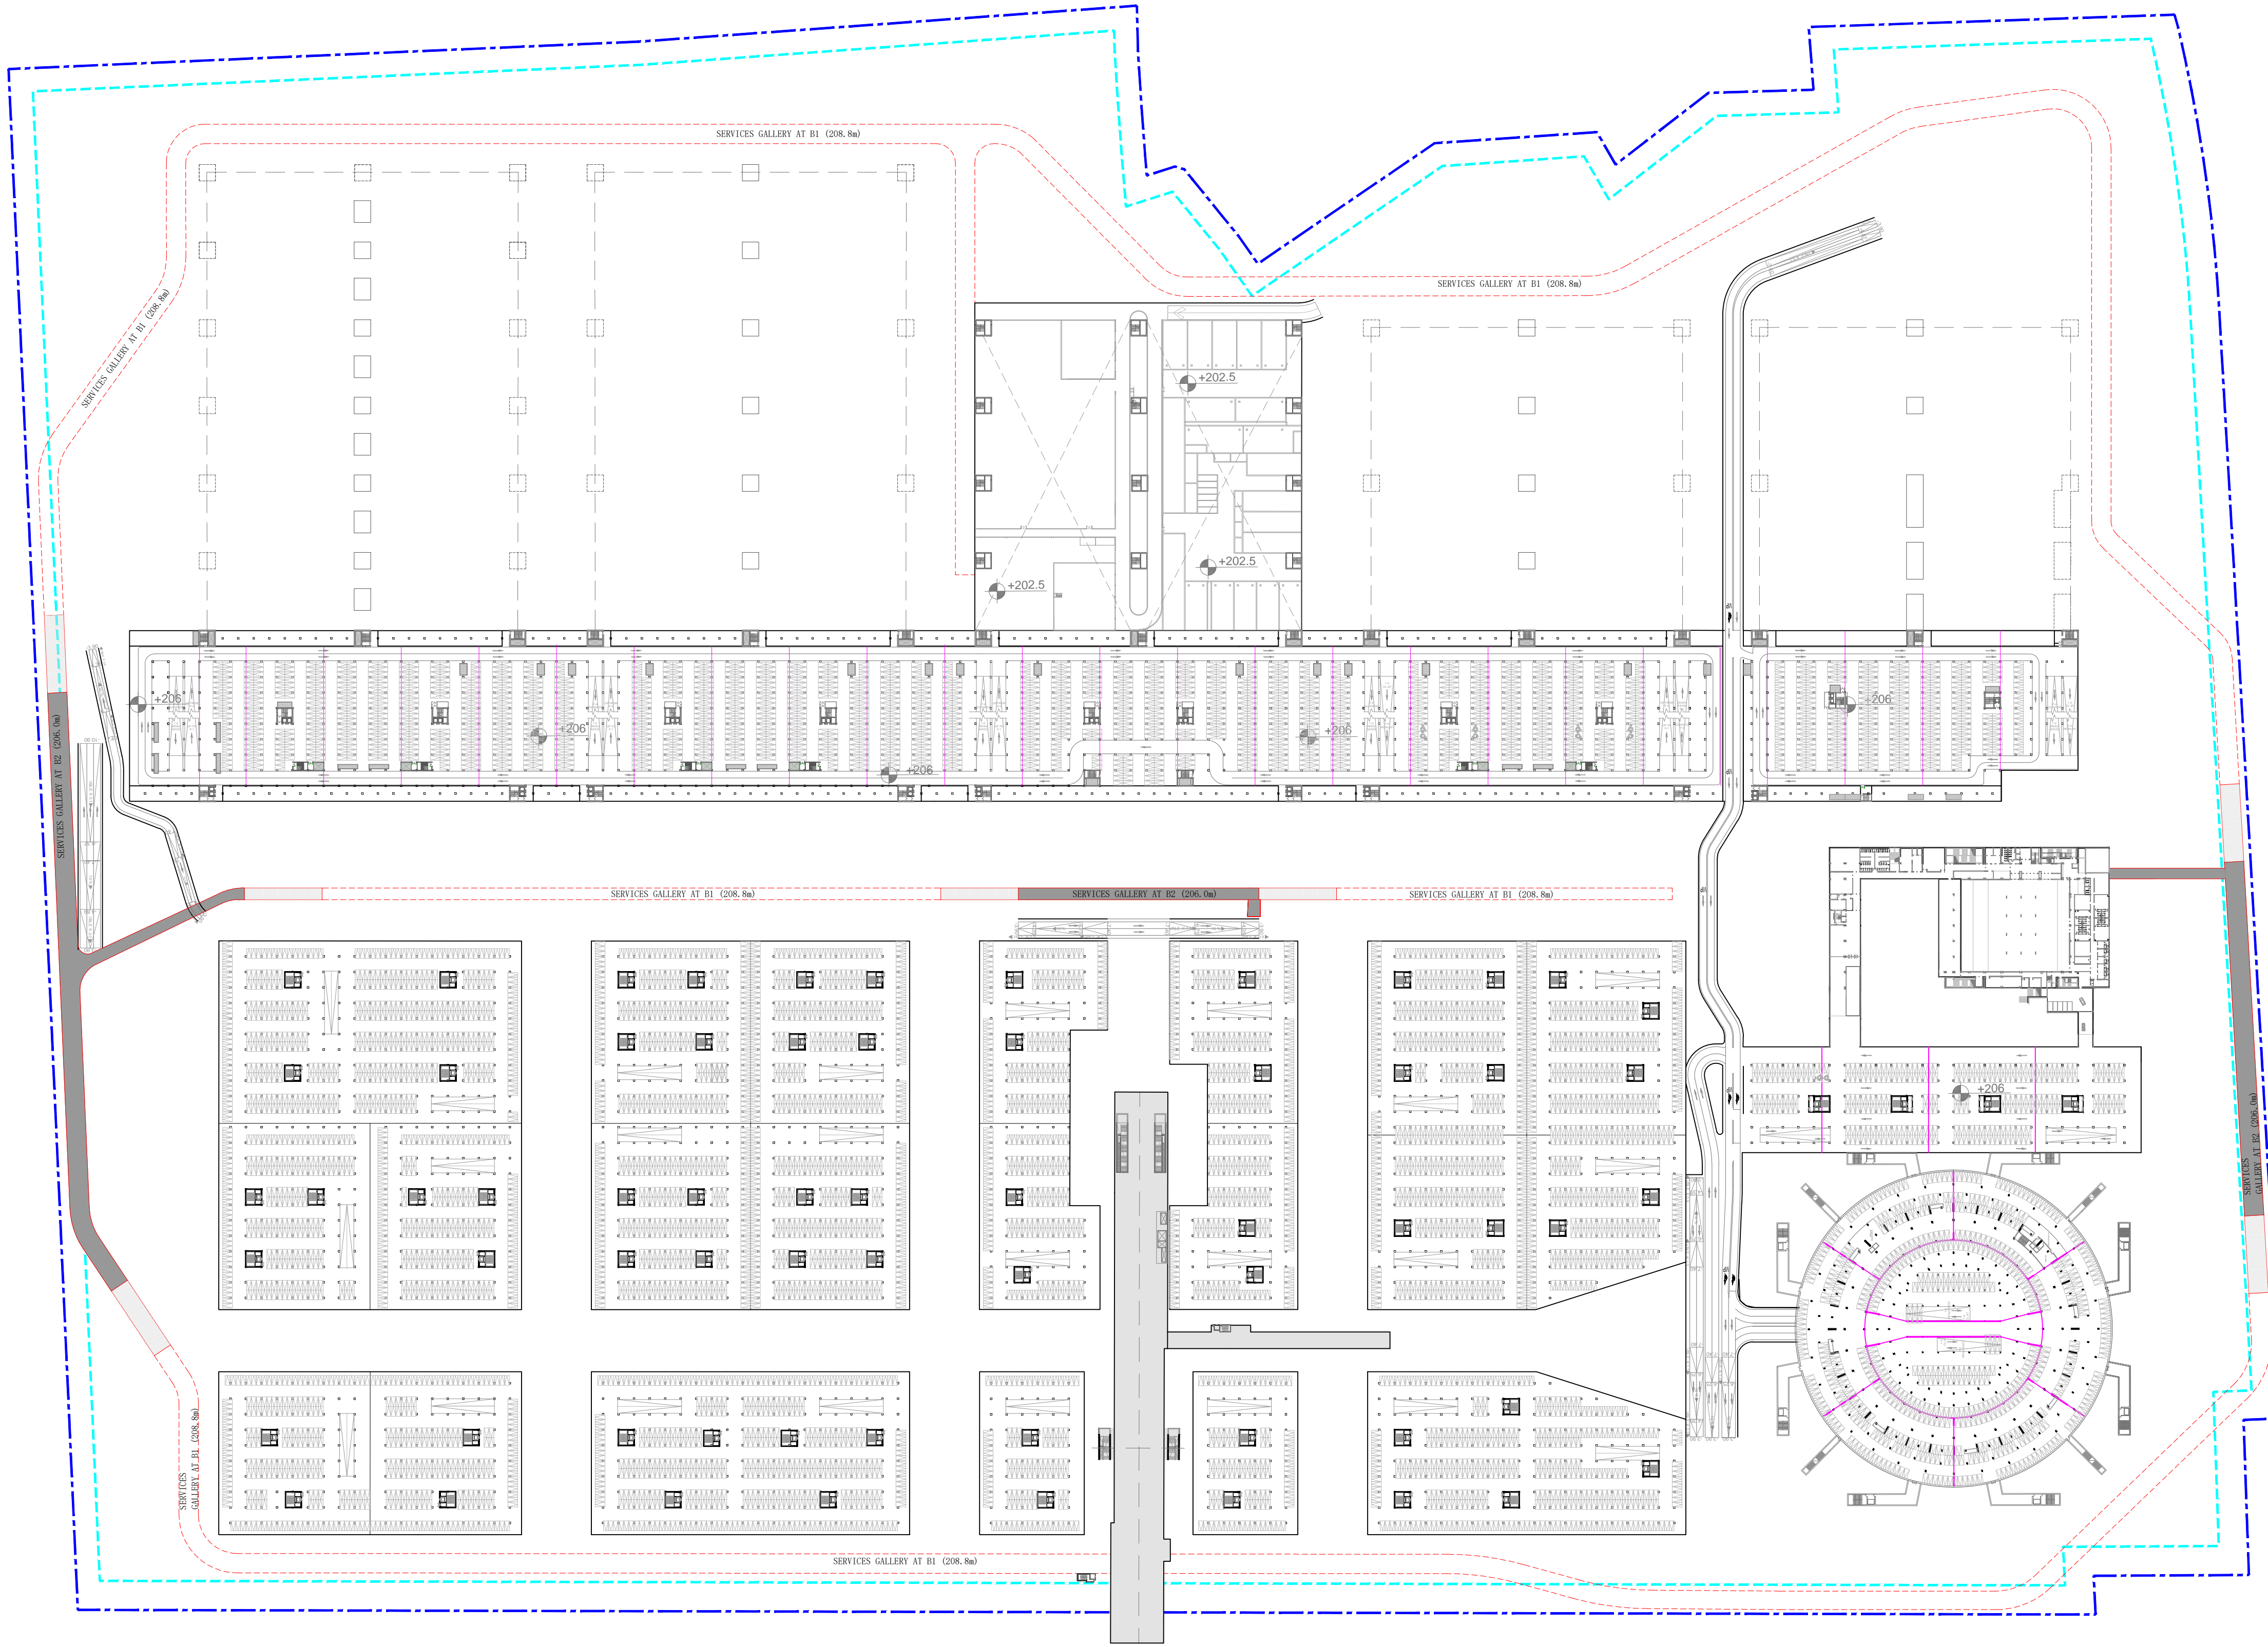

BASEMENT 2 - LEVEL +206M

plan num: SD_ECC_PEAC_PK_MSP_X_B2_DW_0100_07

Rev	Date	Final Description
07	23/10/2017	Final Sch.Design for Tender Package
06	15/09/2017	Final Sch.Design for Tender Package
05	10/08/2017	Final Sch.Design for Tender Package
04	31/07/2017	Final Schematic Design

scale: 1/2000 A1
1/4000 A3

plan: MASTERPLAN
Parking
Proposed Plan (Basement -2)
date: 23 OCT 2017

r/p: 20649
project: EXHIBITION CUM
CONVENTION CENTRE
DWARKA, NEW DELHI




drawn by: FJO
checked by: JFU
approved by: JMS



CP KUKREJA ARCHITECTS
No D-1, Ashwad Building, Green Park,
New Delhi, Delhi 110016, India
T: +91 11 26663653

REVISION	DATE	DRAWN BY	CHECKED BY

9.23 BASEMENTS DIMENSIONS

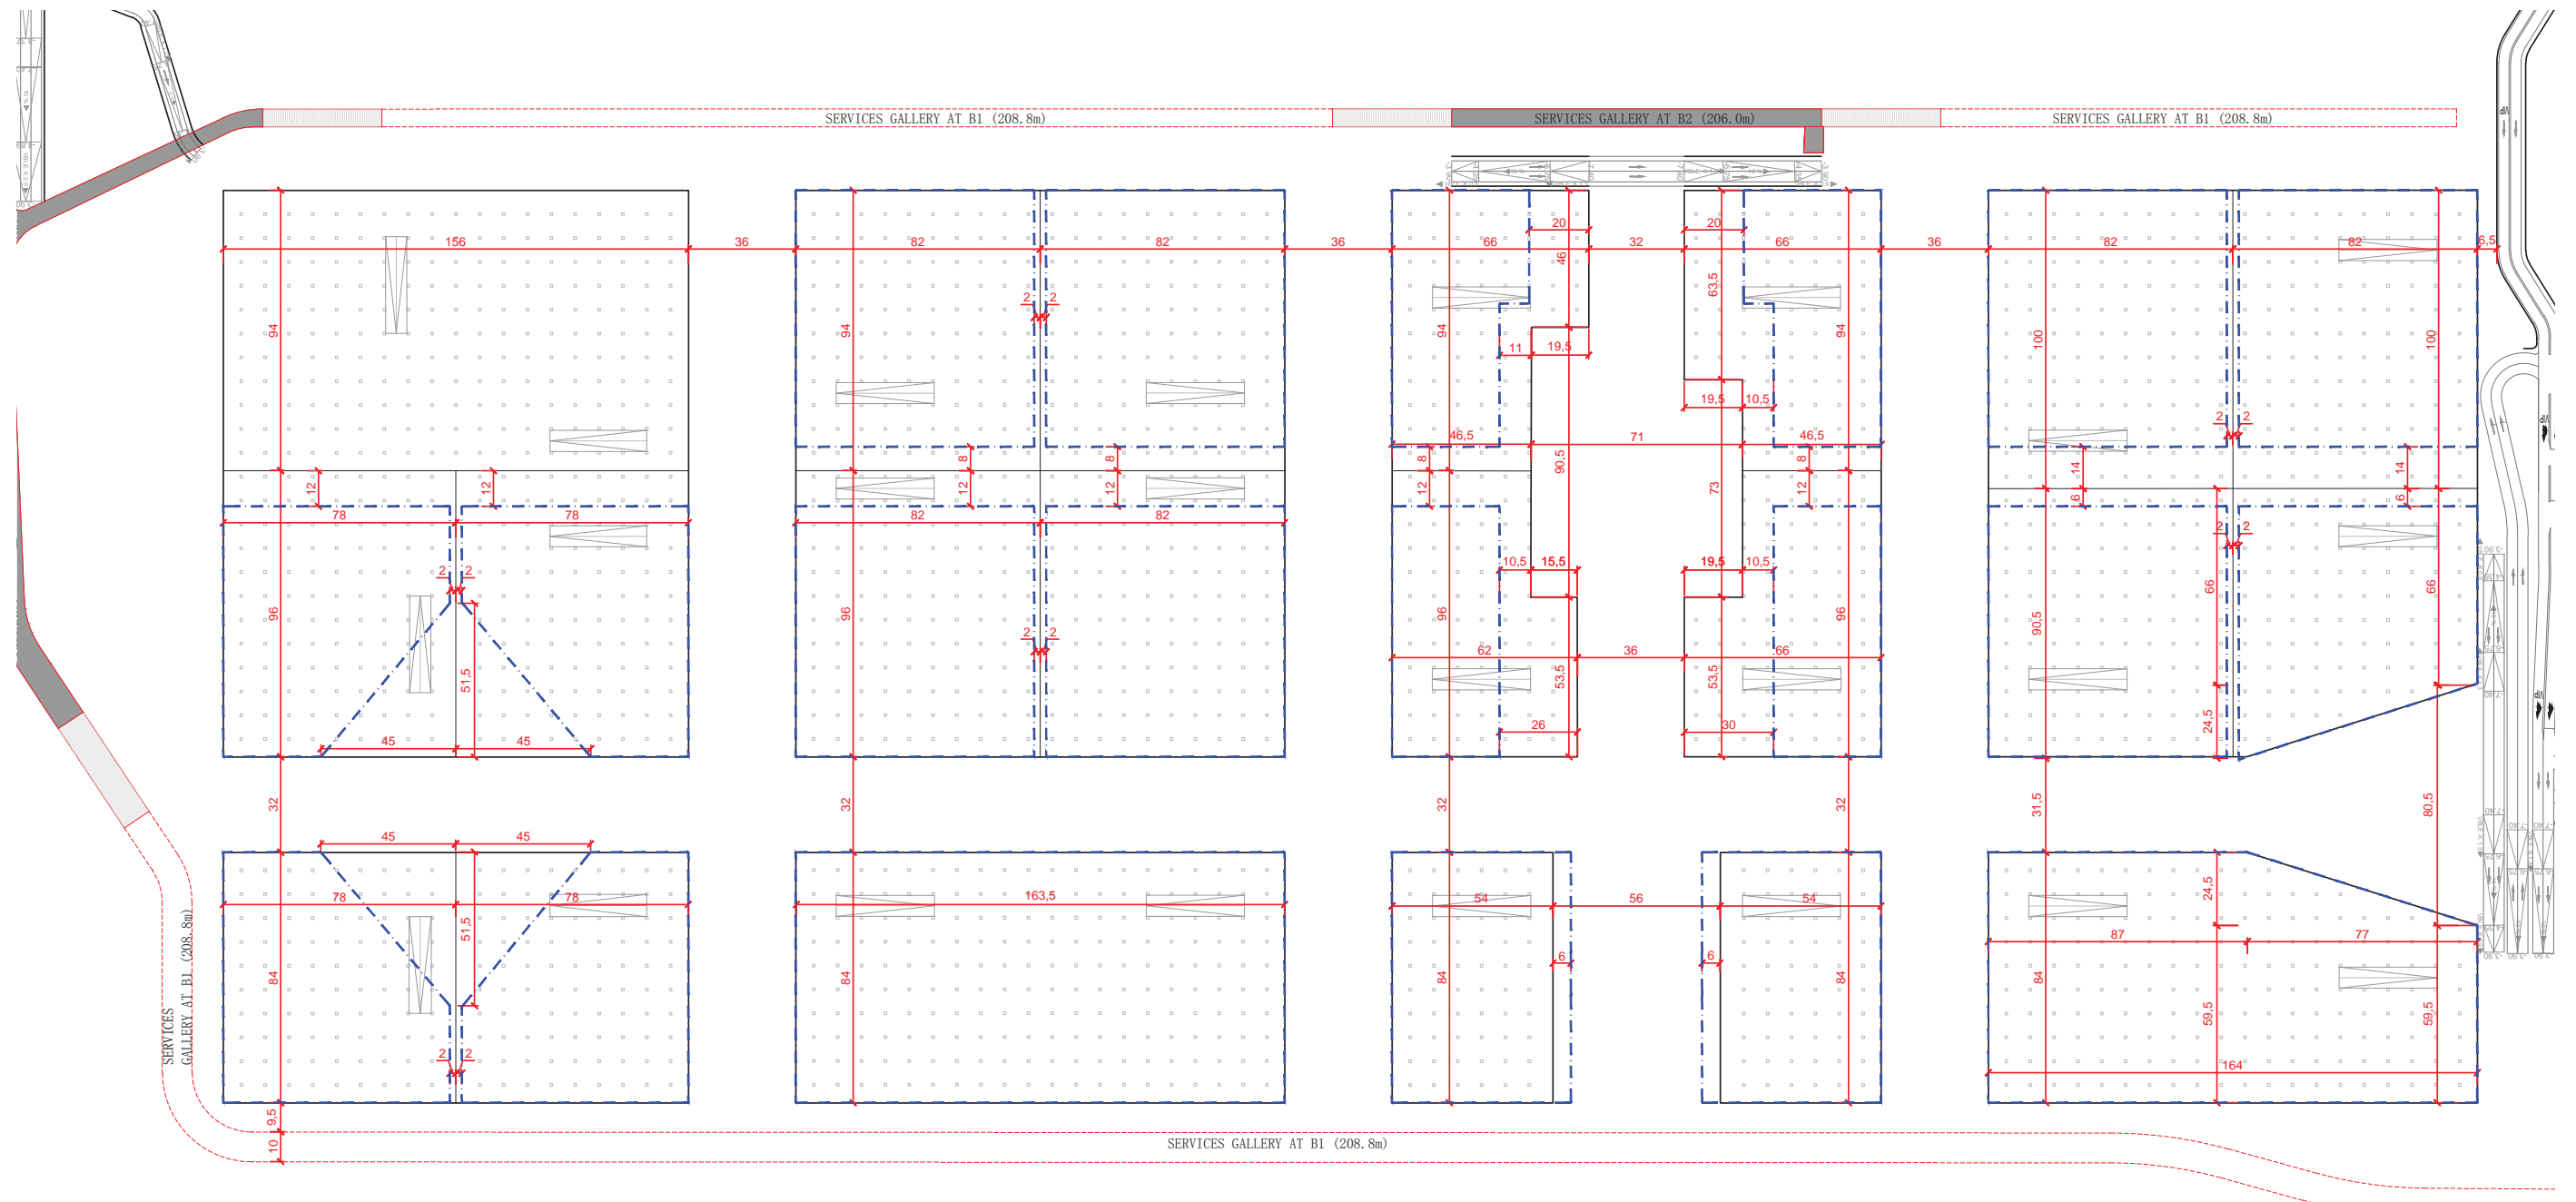
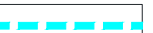
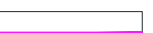



BASEMENT -2

LOTS

	EXHIBITION HALLS + FOYER		CONVENTION		ARENA		MUD		TOTAL	
	ECS*	SQM	ECS*	SQM	ECS*	SQM	ECS*	SQM	ECS*	SQM
BASEMENT -3	1,922	87,712.00	301	11,262.00	-	-	4,893	1,61,475.70	7,116	2,60,449.70

LEGEND

-  ECC SITE BOUNDARY
-  SET BACK LINE
-  FIRE PROTECTION SECTORS
-  METRO

- GENERAL NOTES**
- DO NOT SCALE FROM THE DRAWING OR THE COMPUTER DIGITAL DATA. ONLY FIGURED DIMENSIONS TO BE USED.
 - ALL DIMENSIONS ARE IN METERS UNLESS NOTED OTHERWISE. ANY DISCREPANCIES IN DIMENSIONS ARE TO BE NOTIFIED FOR FURTHER INSTRUCTION.
 - ALL DRAWINGS TO BE READ IN CONJUNCTION WITH ALL RELEVANT SPECIFICATIONS, AND OTHER DRAWINGS.



BASEMENT 3 - LEVEL +202.5

plan num: SD_ECC_PEAC_PK_MSP_X_B3_DW_0100_07

Rev	Date	Description
07	23/10/2017	Final Sch.Design for Tender Package
06	15/09/2017	Final Sch.Design for Tender Package
05	10/08/2017	Final Sch.Design for Tender Package
04	31/07/2017	Final Schematic Design

scale:	1/2000	A1
	1/4000	A3

plan: MASTERPLAN
Parking
Parking
Proposed Plan (Basement -3)

date: 23 OCT 2017

r/p: 20649

project: EXHIBITION CUM
CONVENTION CENTRE
DWARKA, NEW DELHI




drawn by: FJO
Checked by: JFU
Approved by: JMS



CP KUKREJA ARCHITECTS
No. D-1, Ashraf Building, Green Park,
New Delhi, Delhi 110016, India
T: +91 11 26863653

9.23 BASEMENTS DIMENSIONS




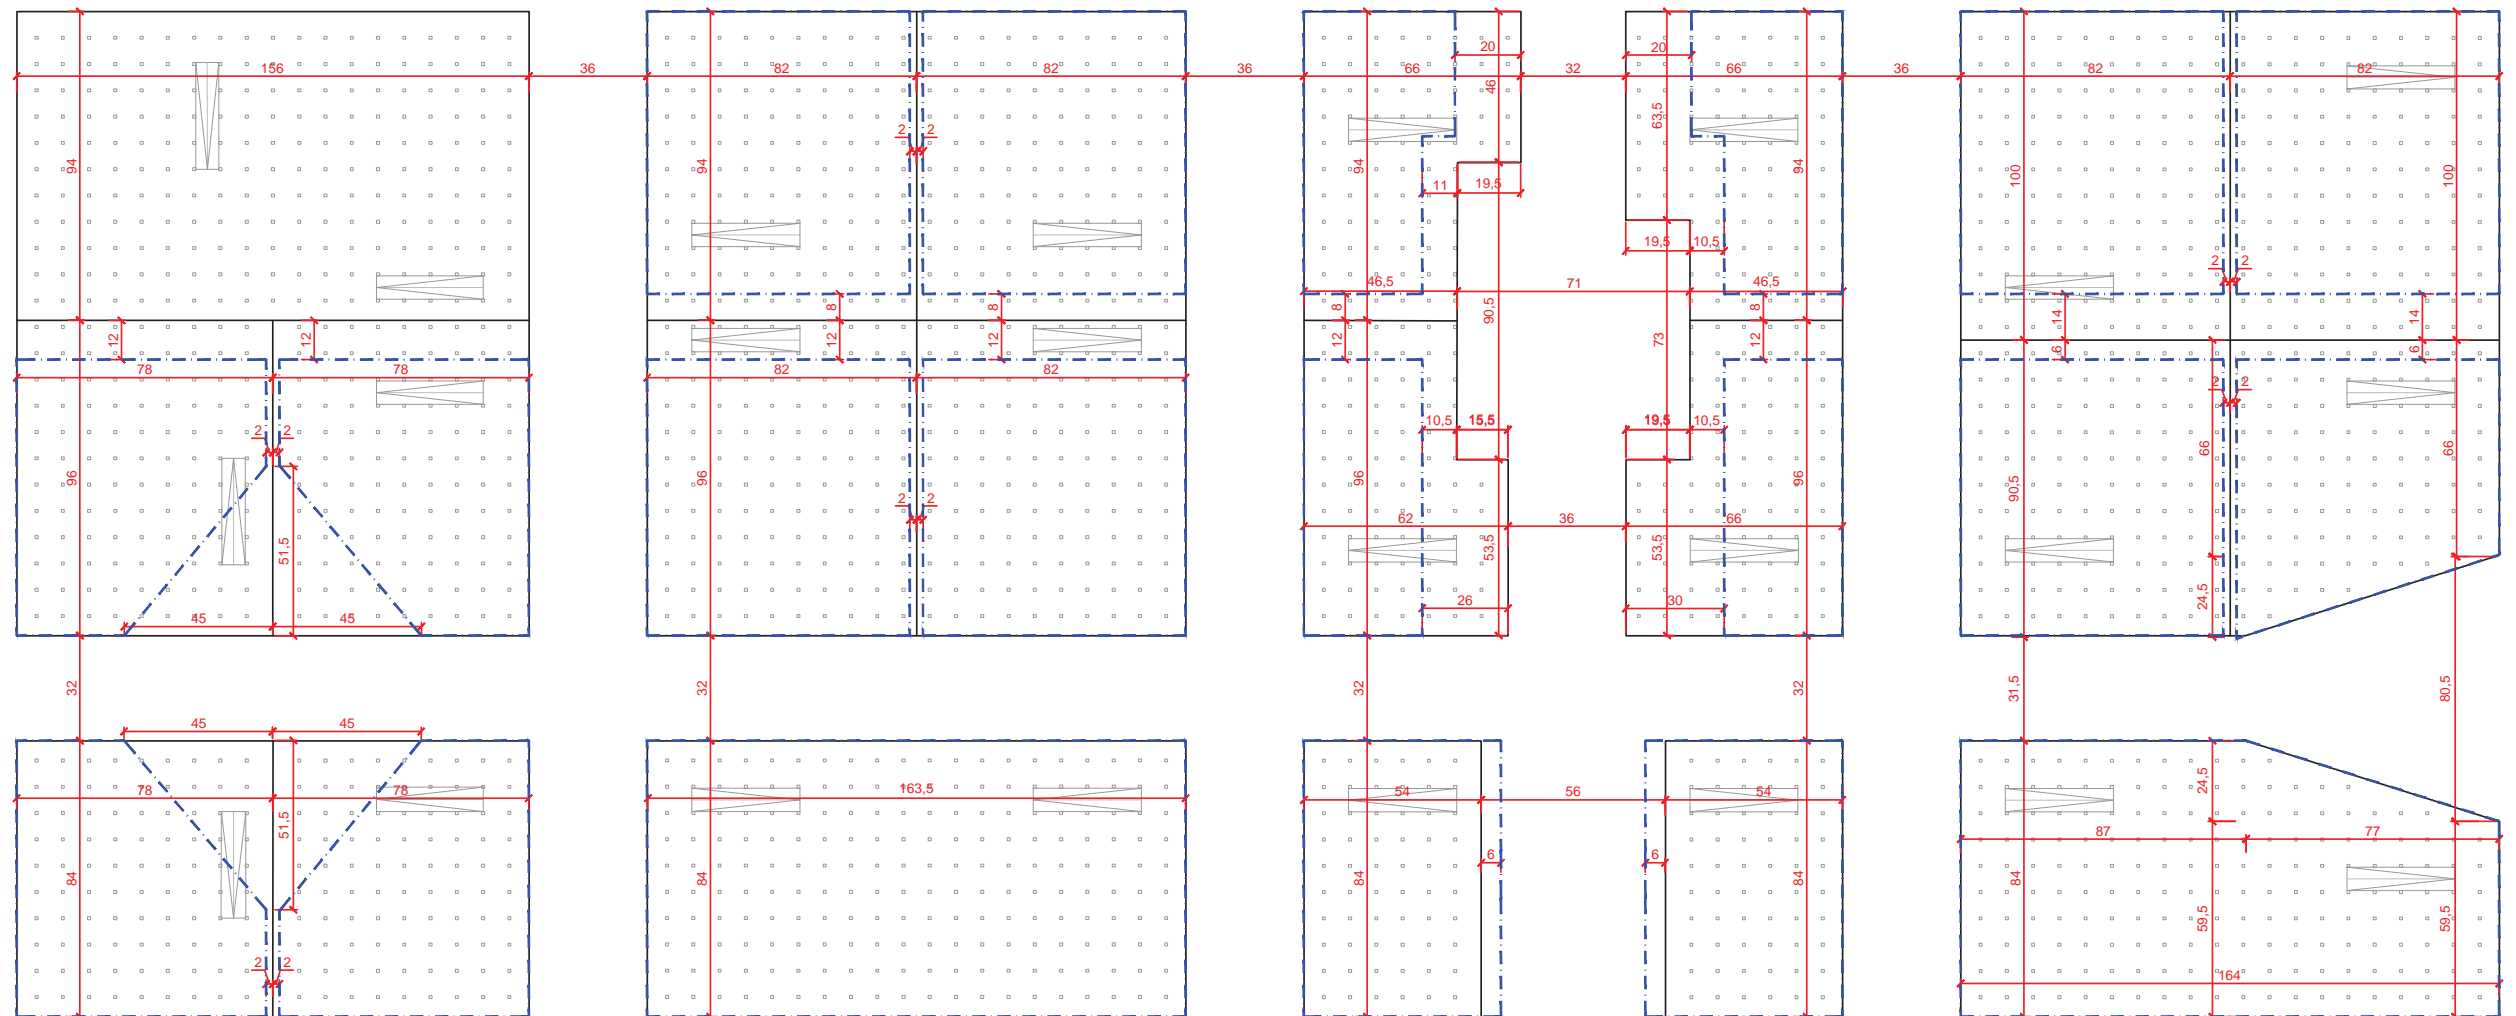


BASEMENT -3

PLOTS -----

	EXHIBITION HALLS + FOYER		CONVENTION		ARENA		MUD		TOTAL	
	ECS*	SQM	ECS*	SQM	ECS*	SQM	ECS*	SQM	ECS*	SQM
BASEMENT -4	1,088	51,643.38	313	11,262.00	-	-	4,893	1,61,475.70	5,206	2,24,381.08

LEGEND

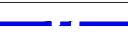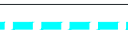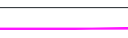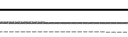-  ECC SITE BOUNDARY
-  SET BACK LINE
-  FIRE PROTECTION SECTORS
-  METRO - Airport express line

- GENERAL NOTES**
- DO NOT SCALE FROM THE DRAWING OR THE COMPUTER DIGITAL DATA. ONLY FIGURED DIMENSIONS TO BE USED.
 - ALL DIMENSIONS ARE IN METERS UNLESS NOTED OTHERWISE. ANY DISCREPANCIES IN DIMENSIONS ARE TO BE NOTIFIED FOR FURTHER INSTRUCTION.
 - ALL DRAWINGS TO BE READ IN CONJUNCTION WITH ALL RELEVANT SPECIFICATIONS, AND OTHER DRAWINGS.



BASEMENT 4 - LEVEL +199

plan num: SD_ECC_PEAC_PK_MSP_X_B4_DW_0100_07

Rev	Date	Description
07	23/10/2017	Final Sch.Design for Tender Package
06	15/09/2017	Final Sch.Design for Tender Package
05	10/08/2017	Final Sch.Design for Tender Package
04	31/07/2017	Final Schematic Design

scale: 1/2000 A1
1/4000 A3

plan: MASTERPLAN
Parking
Proposed Plan (Basement -4)

date: 23 OCT 2017

r/p: 20649
project: EXHIBITION CUM
CONVENTION CENTRE
DWARKA, NEW DELHI




drawn by: FJO
Checked by: JFU
Approved by: JMS



CP KUKREJA ARCHITECTS
No D-1, Ashwad Building, Green Park,
New Delhi, Delhi 110016, India
T: +91 11 26663653

REVISION	DATE	DRAWN BY	CHECKED BY

9.23 BASEMENTS DIMENSIONS

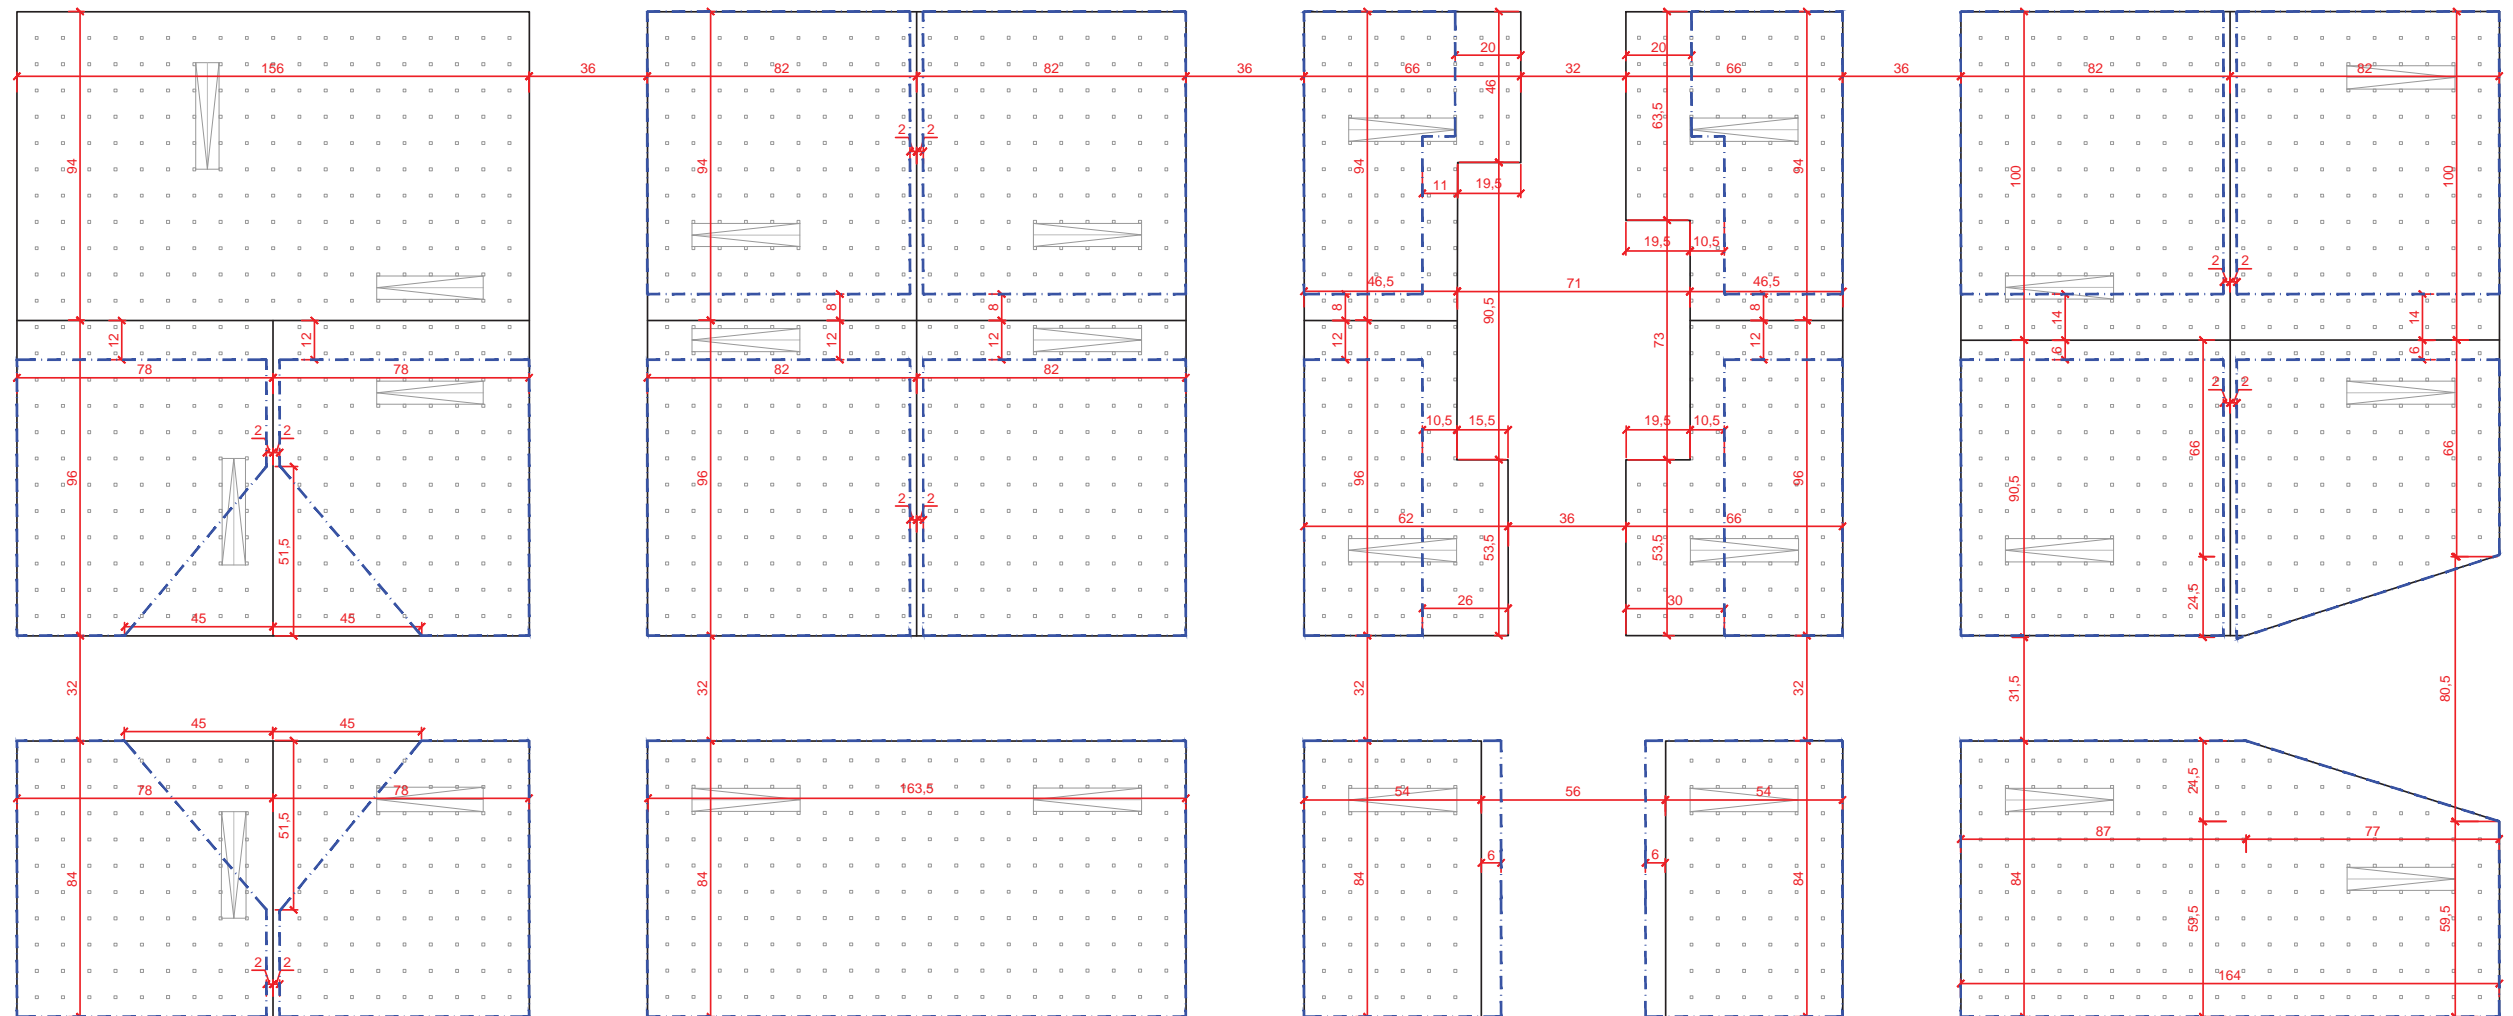

BASEMENT -4

PLOTS -----